


Consultant
Address
Phone
Fax
e-mail

Consultant
Address
Phone
Fax
e-mail

Consultant
Address
Phone
Fax
e-mail

Consultant
Address
Phone
Fax
e-mail

Consultant
Address
Phone
Fax
e-mail

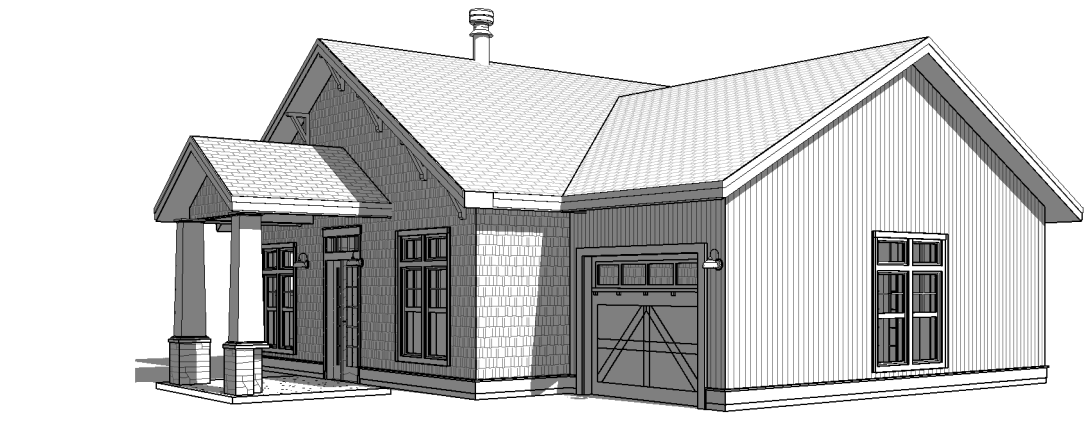


7 3D View 1




8 3D View 2



3 FRONT ELEVATION
3/16" = 1'-0"

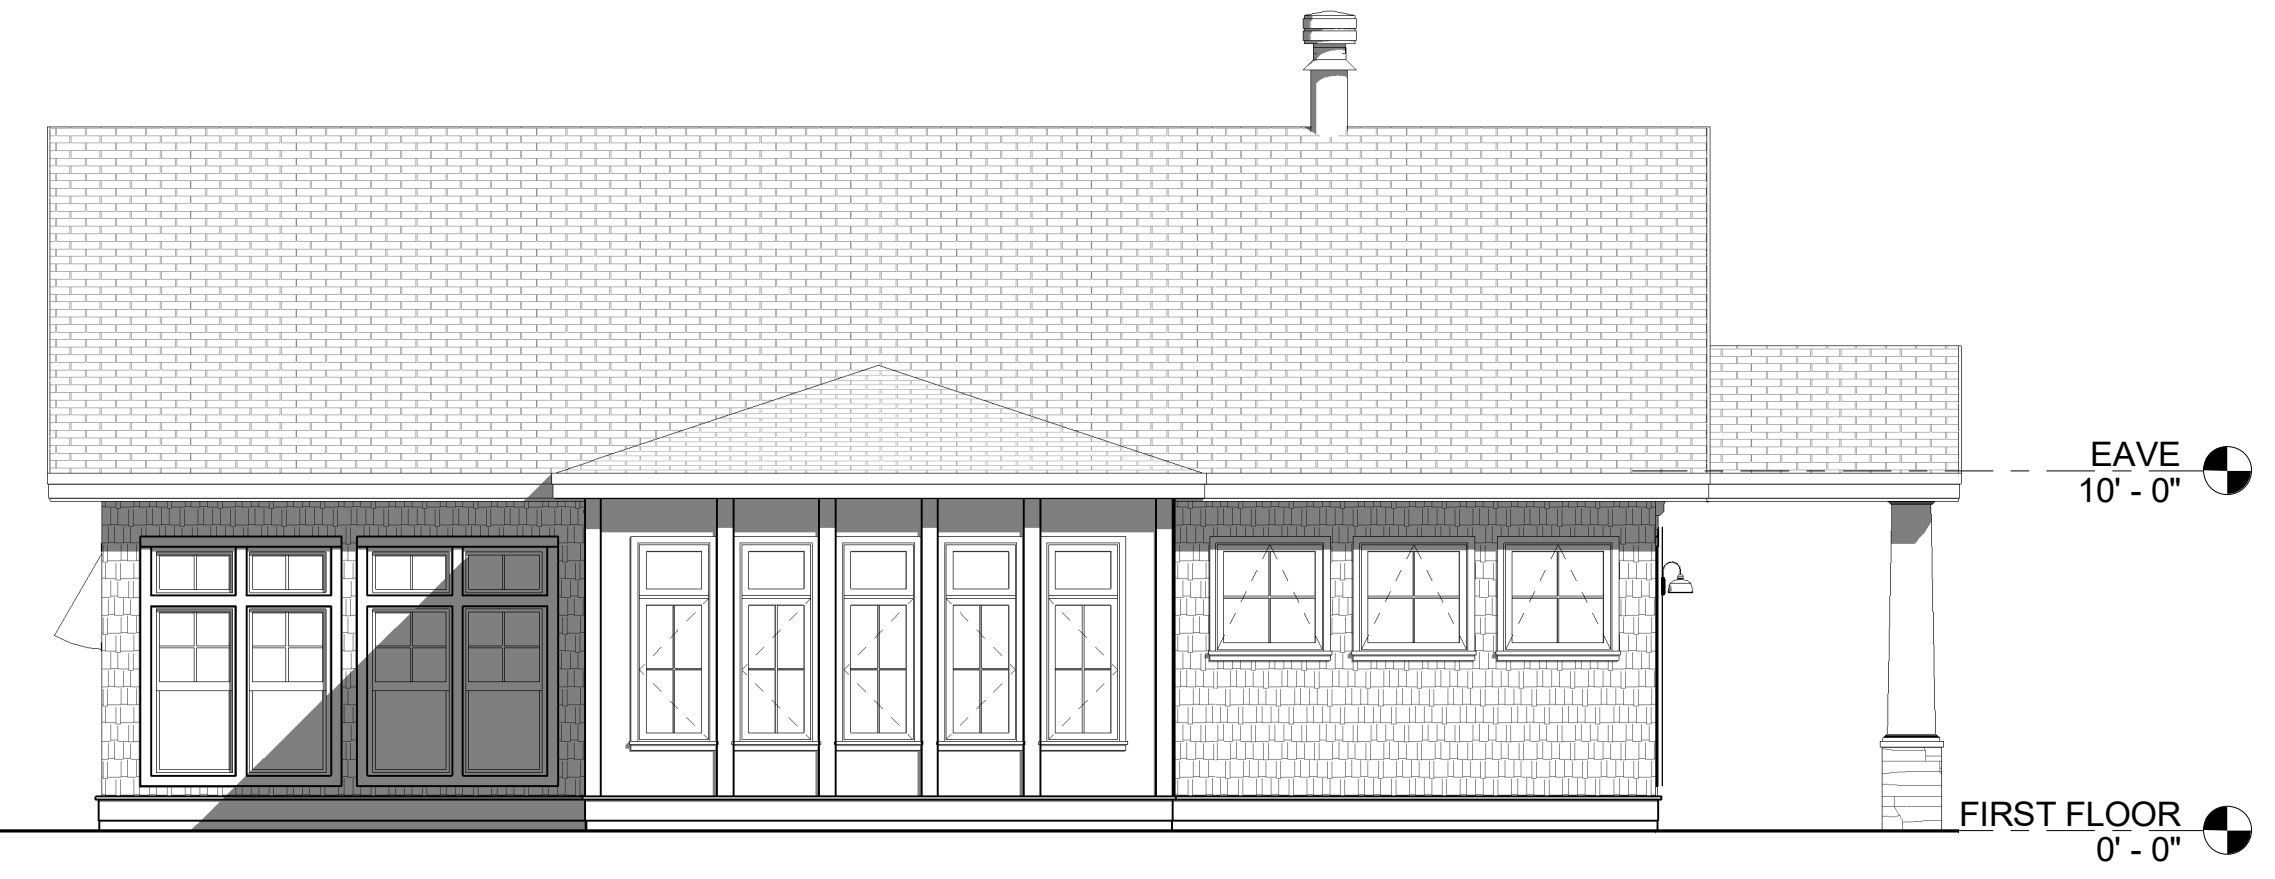


4 LEFT ELEVATION
3/16" = 1'-0"

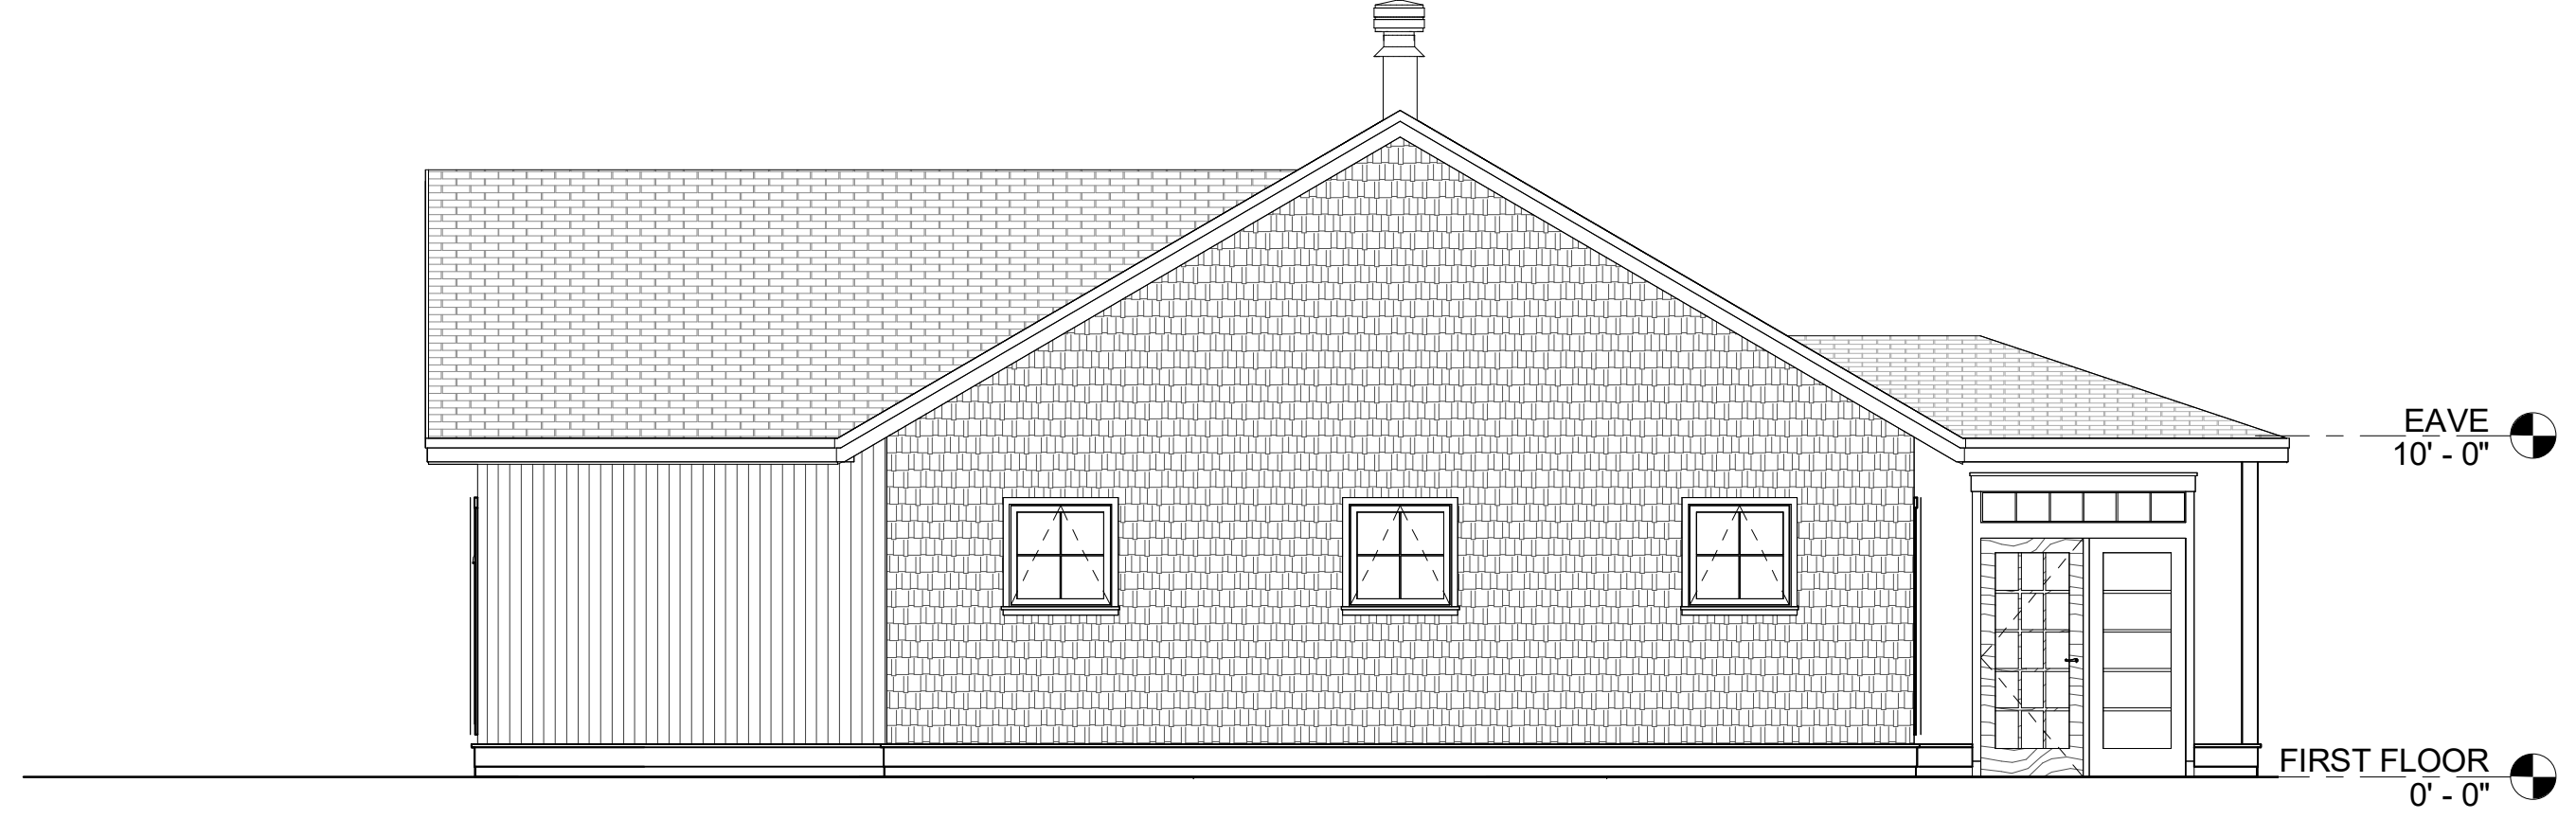


5 REAR ELEVATION
3/16" = 1'-0"



6 RIGHT ELEVATION
3/16" = 1'-0"

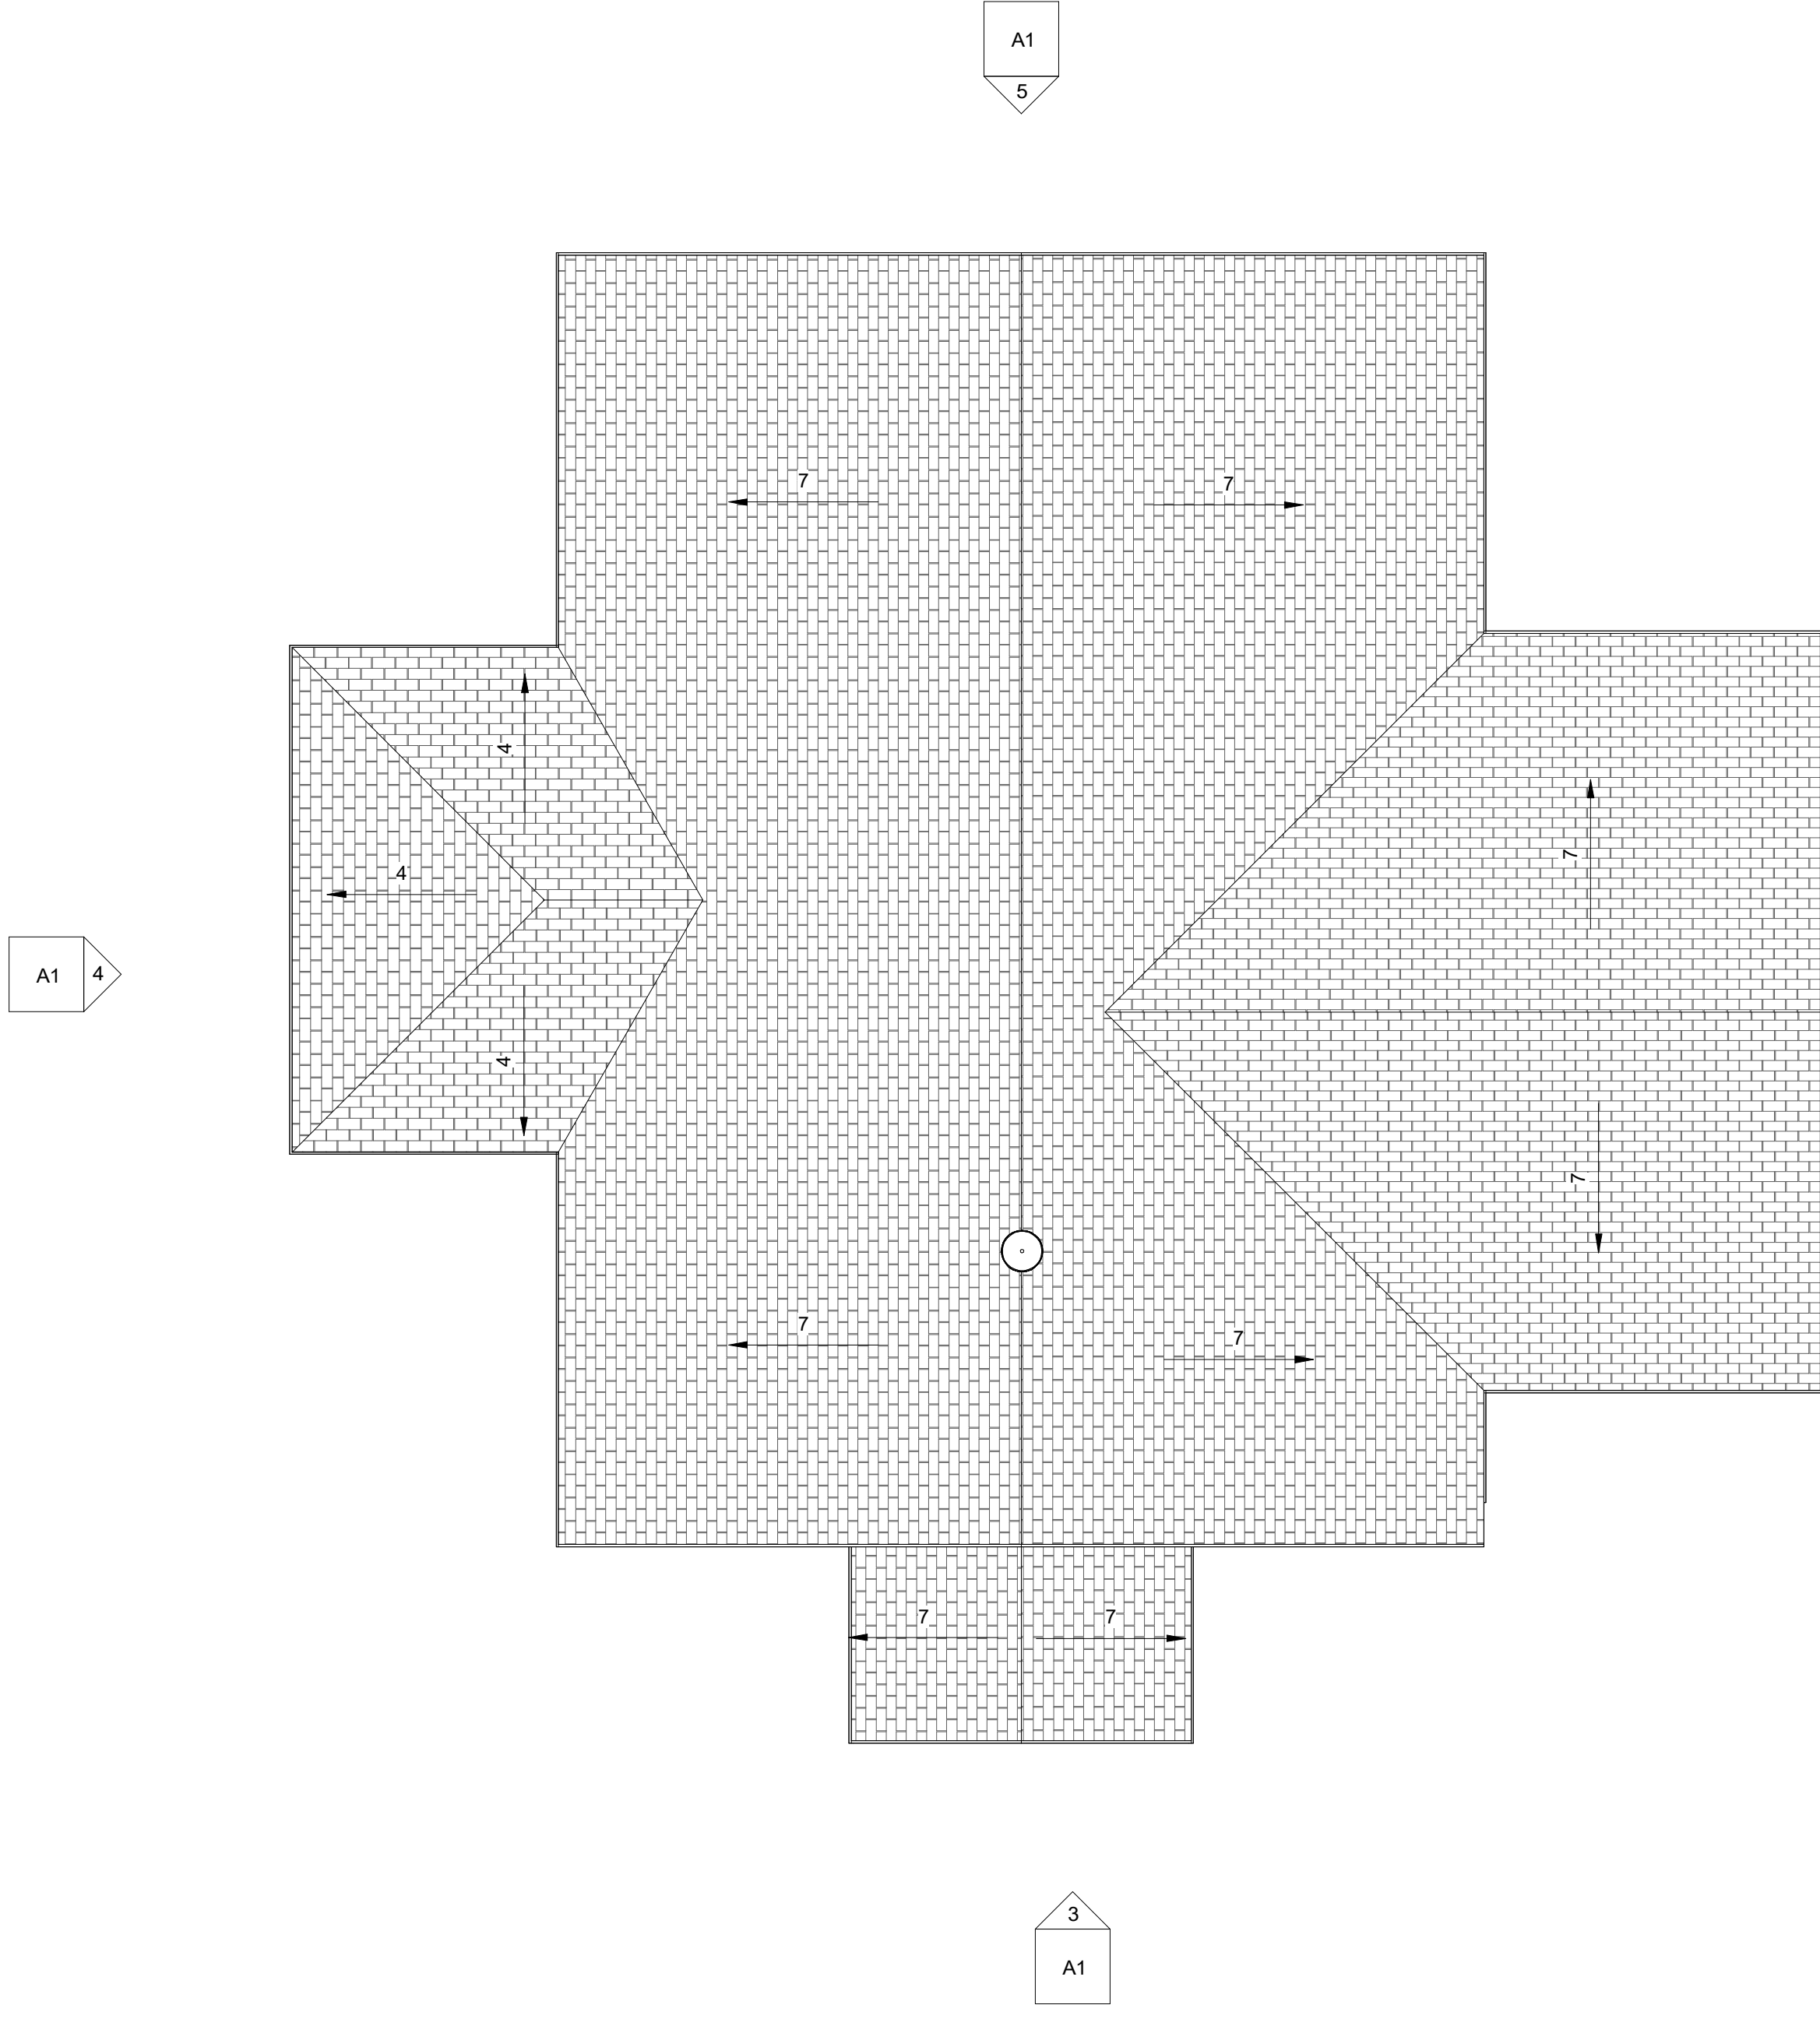

2 PROPOSED ROOF PLAN
3/16" = 1'-0"

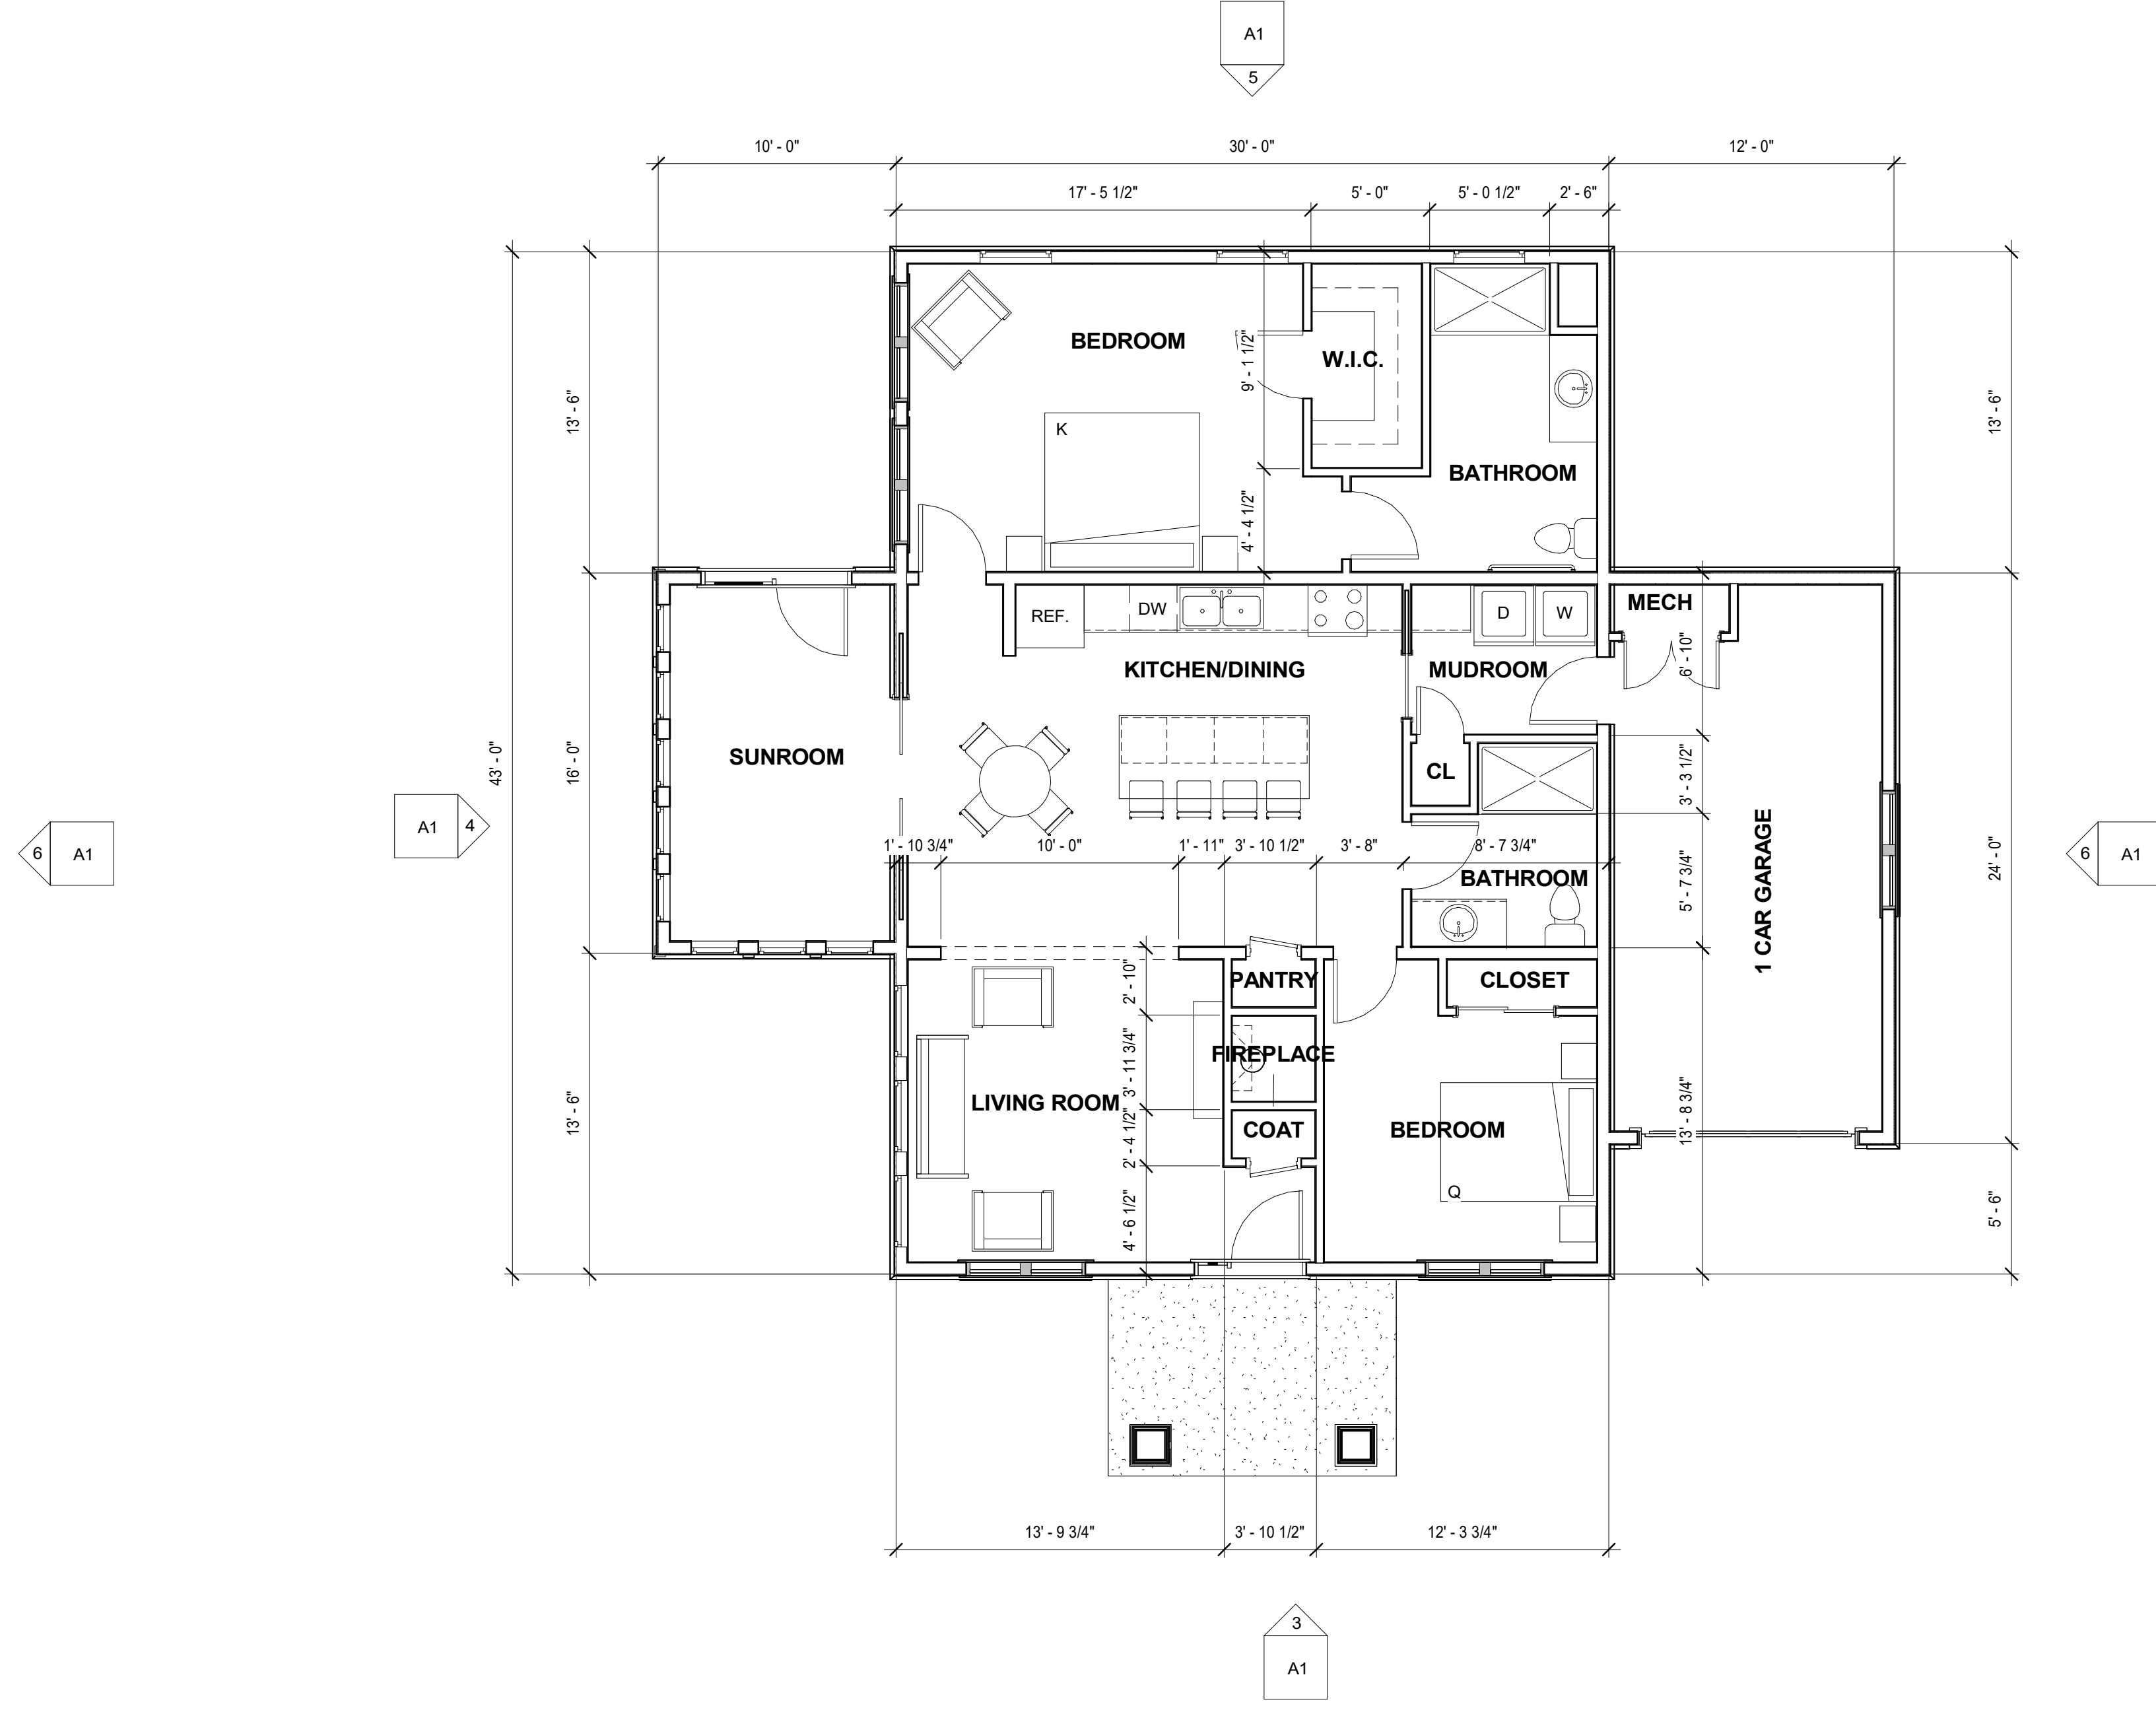

1 PROPOSED FLOOR PLAN
3/16" = 1'-0"

No.	Description	Date
1	DESIGN REVIEW 1	10.04.2024

RIDGELINE COTTAGE
LOT 8

Project number _____ Project Number
Date _____ 10.02.2024
Drawn by _____ MJH
Checked by _____ MN

A1

Scale _____ 3/16" = 1'-0"