



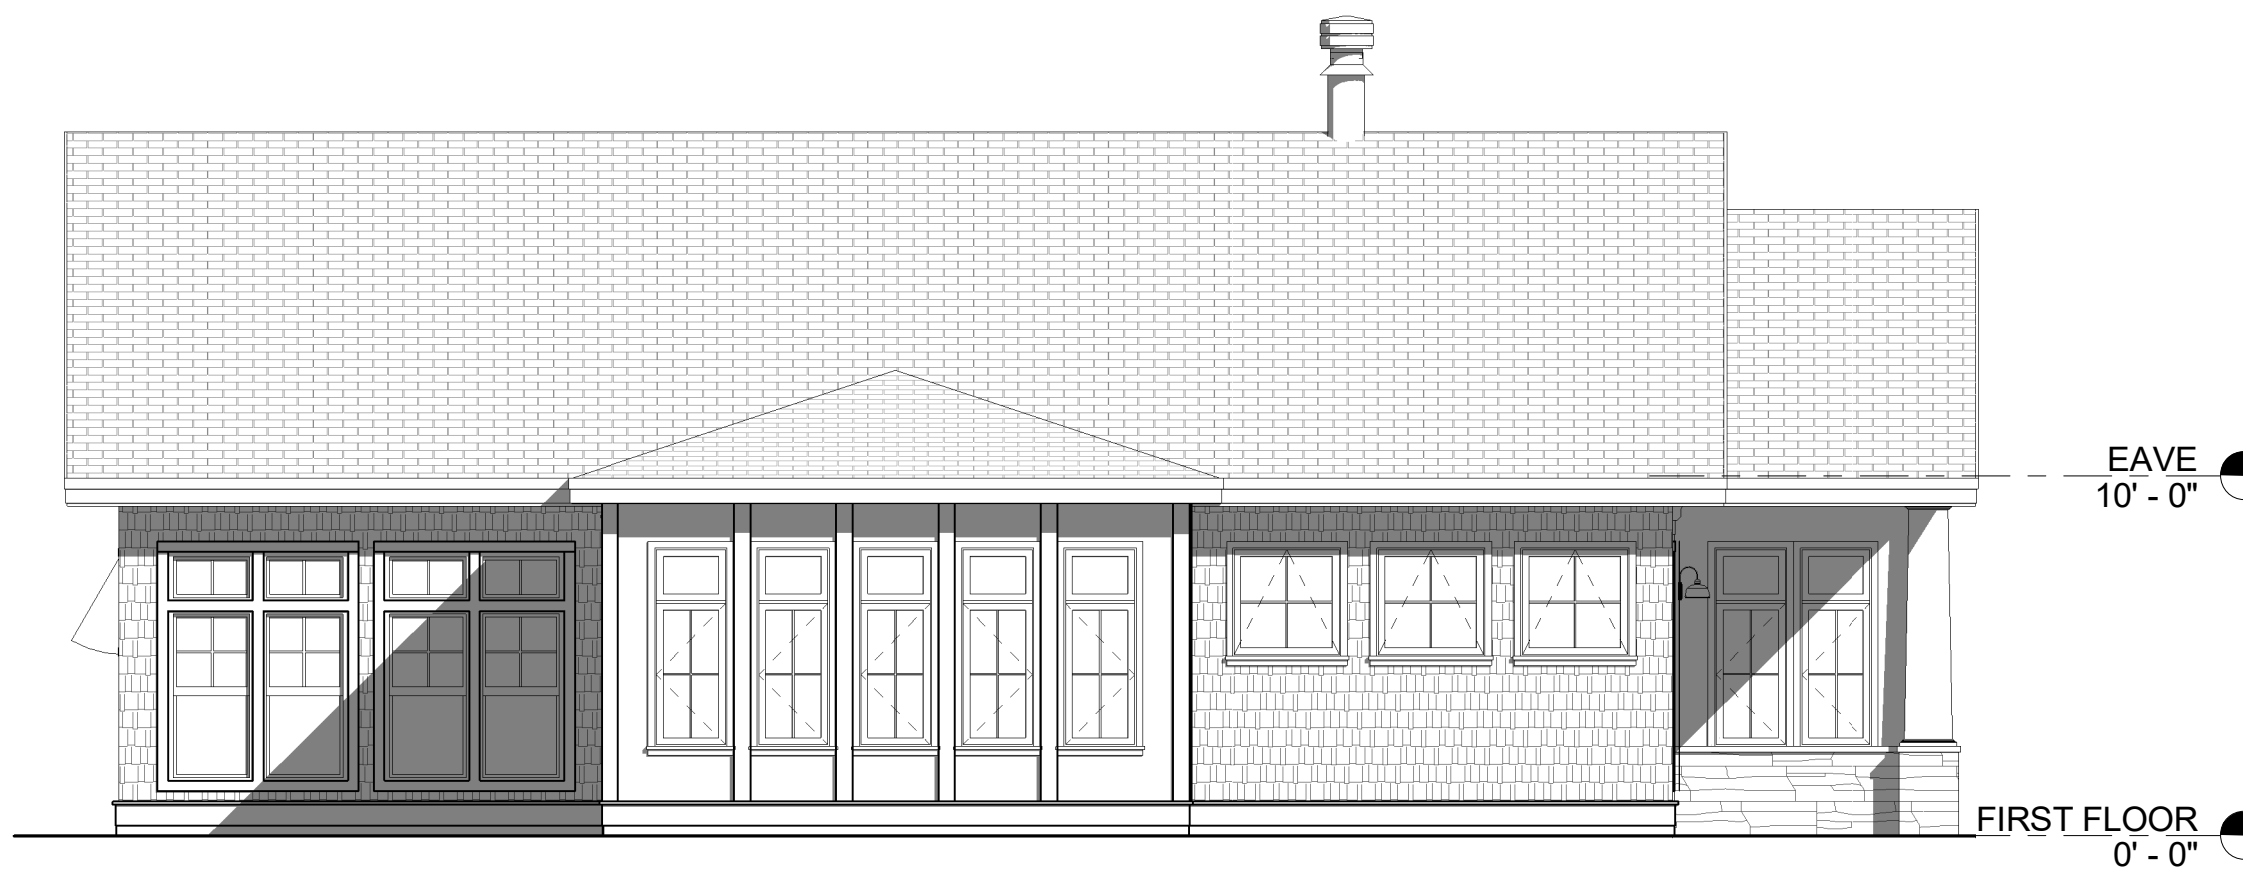


3 FRONT ELEVATION
 3/16" = 1'-0"




4 LEFT ELEVATION
 3/16" = 1'-0"

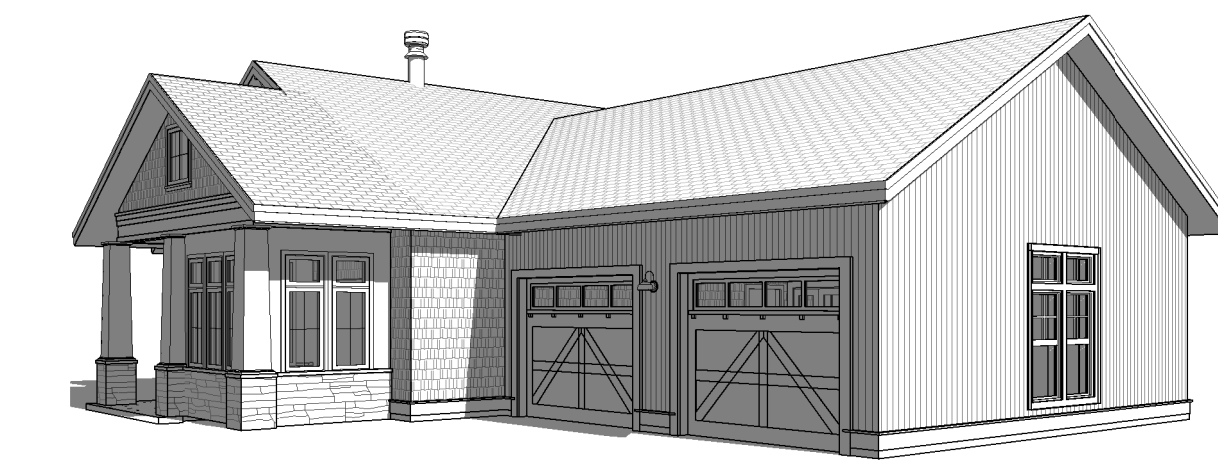

7 3D View 1

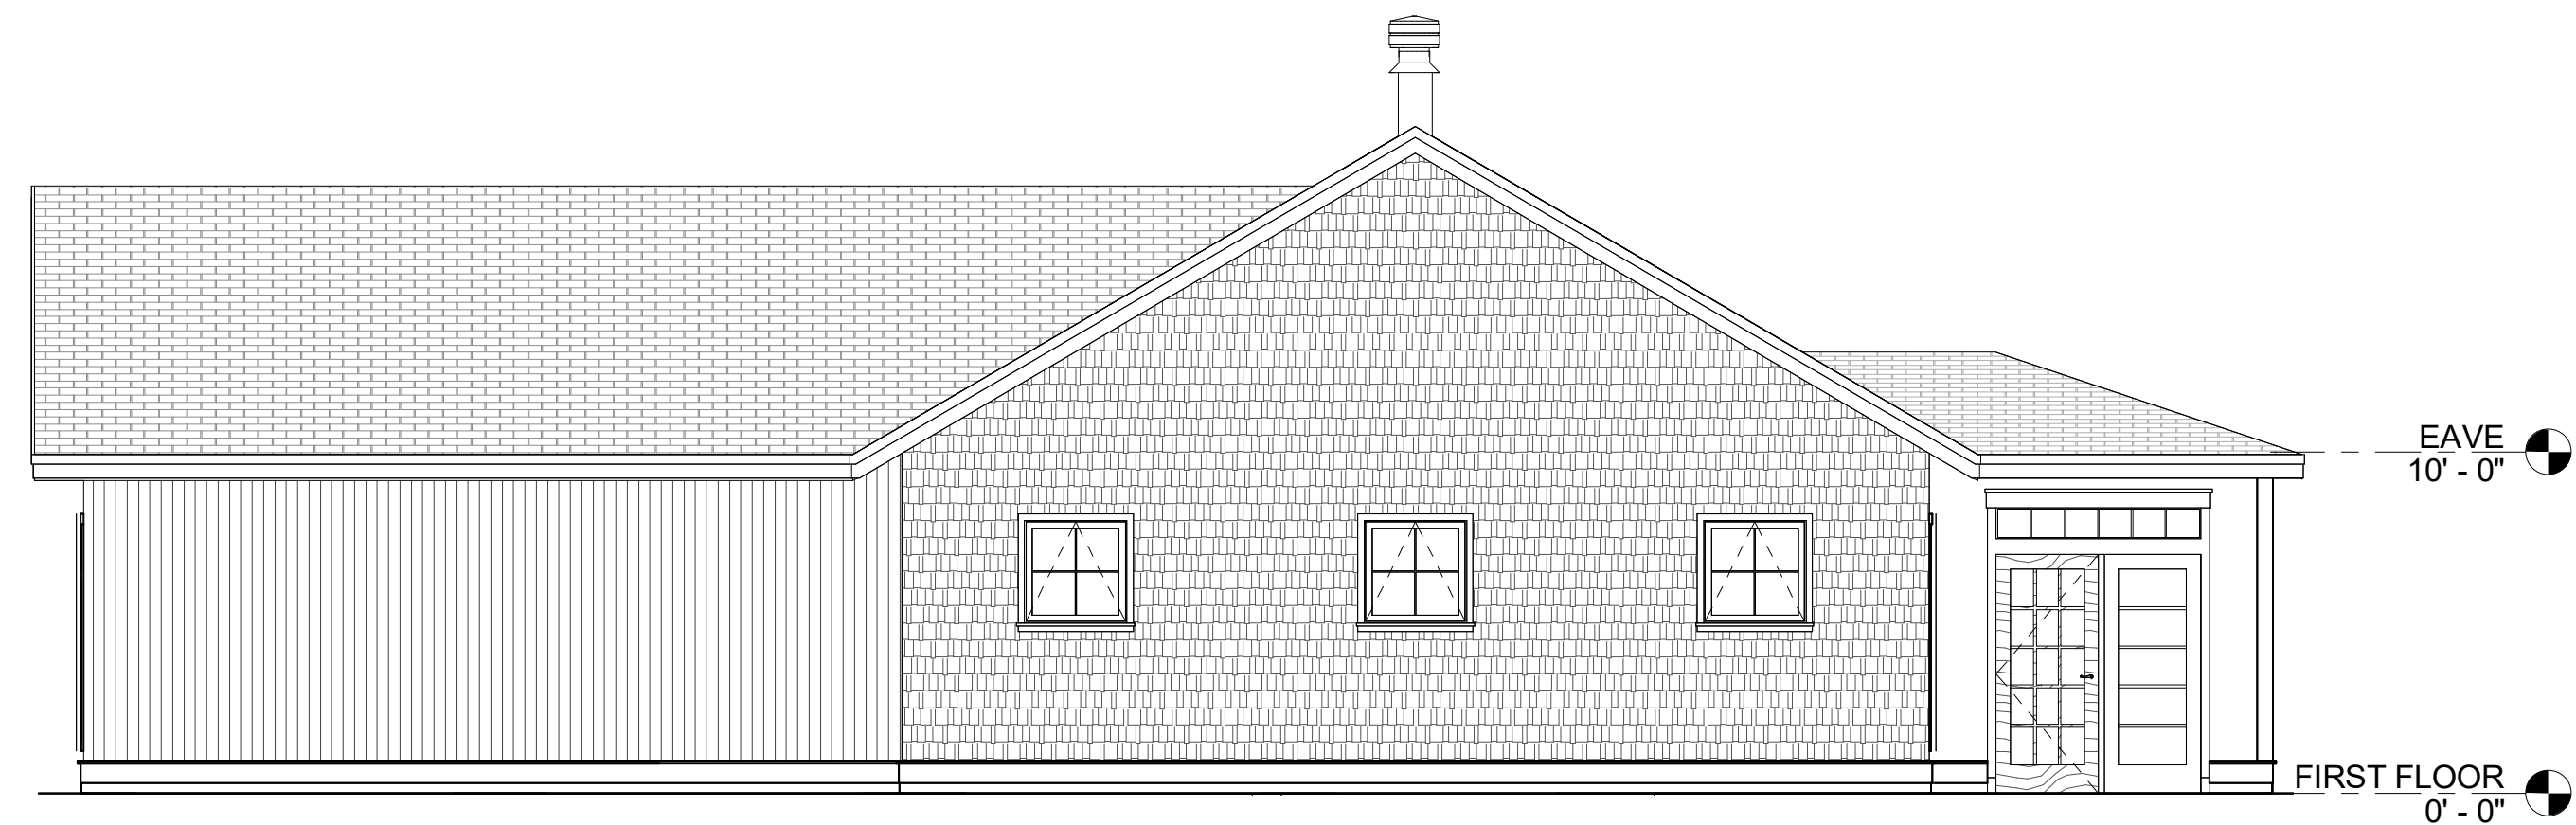


5 REAR ELEVATION
 3/16" = 1'-0"

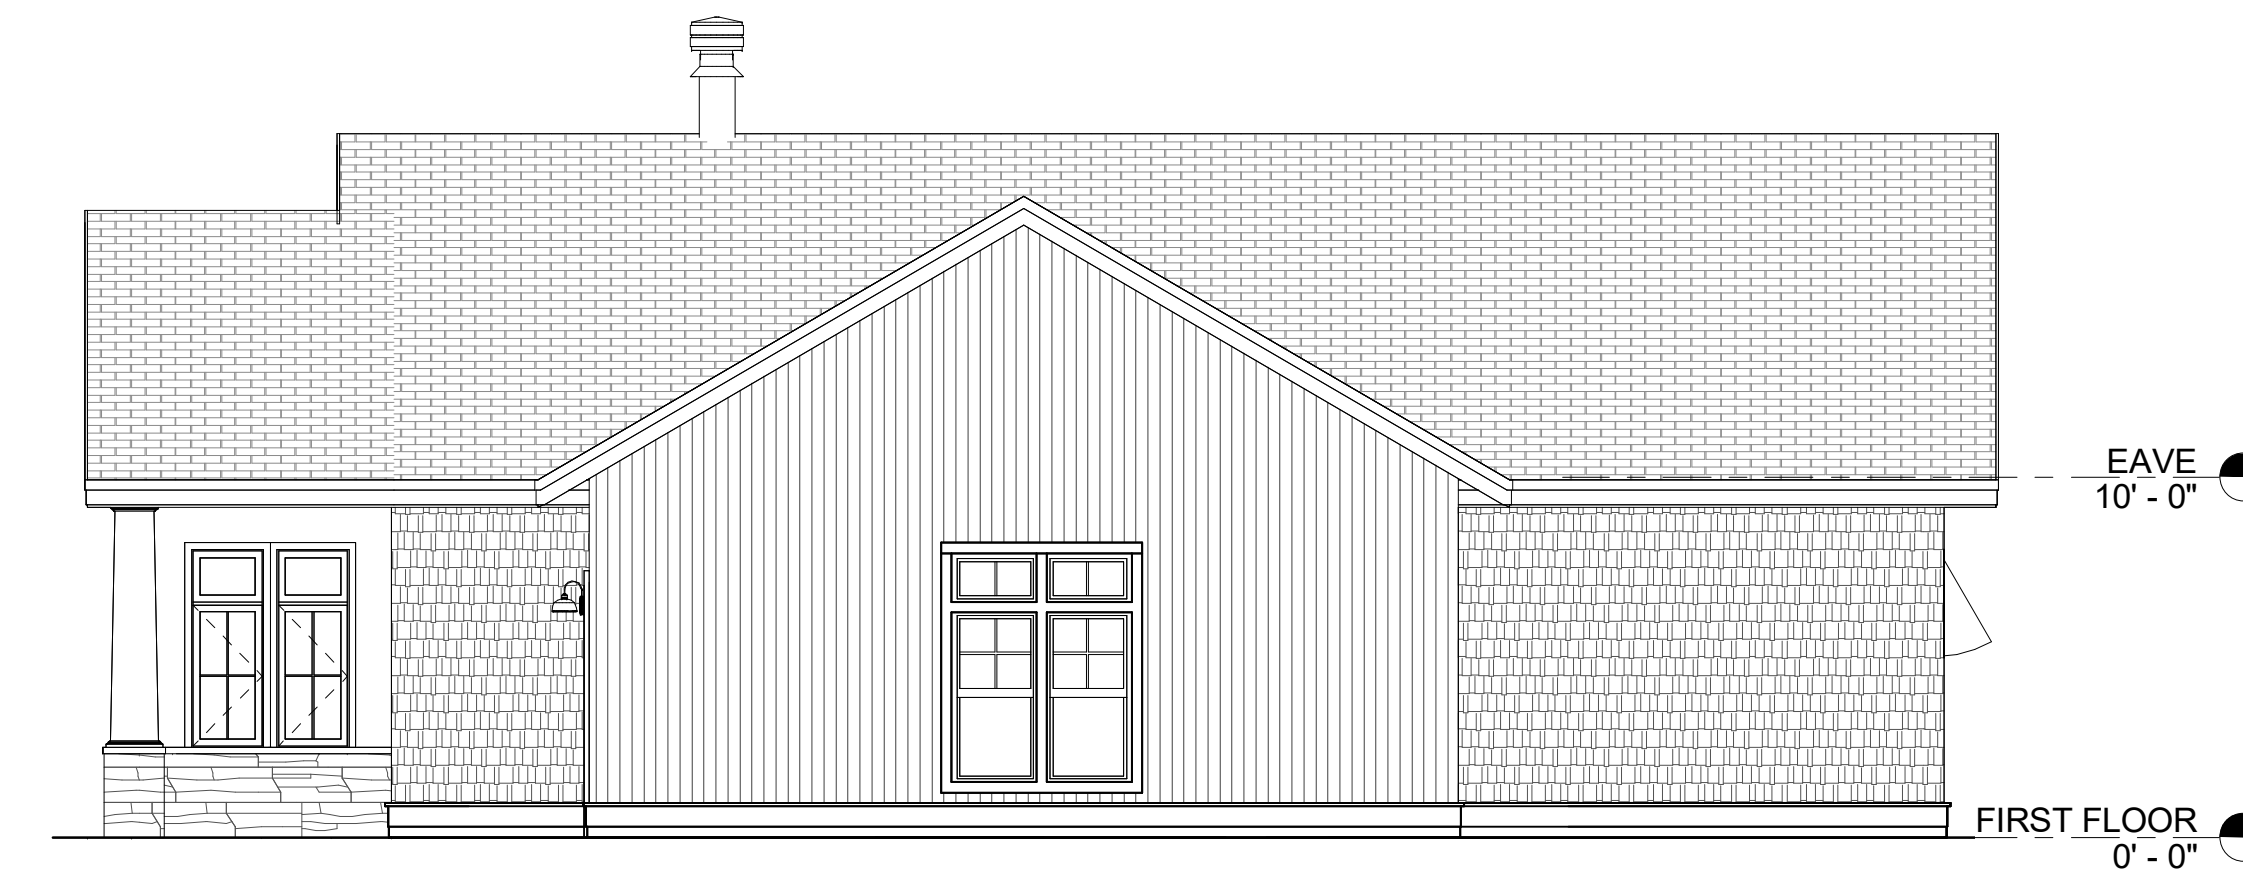


6 RIGHT ELEVATION
 3/16" = 1'-0"



8 3D View 2

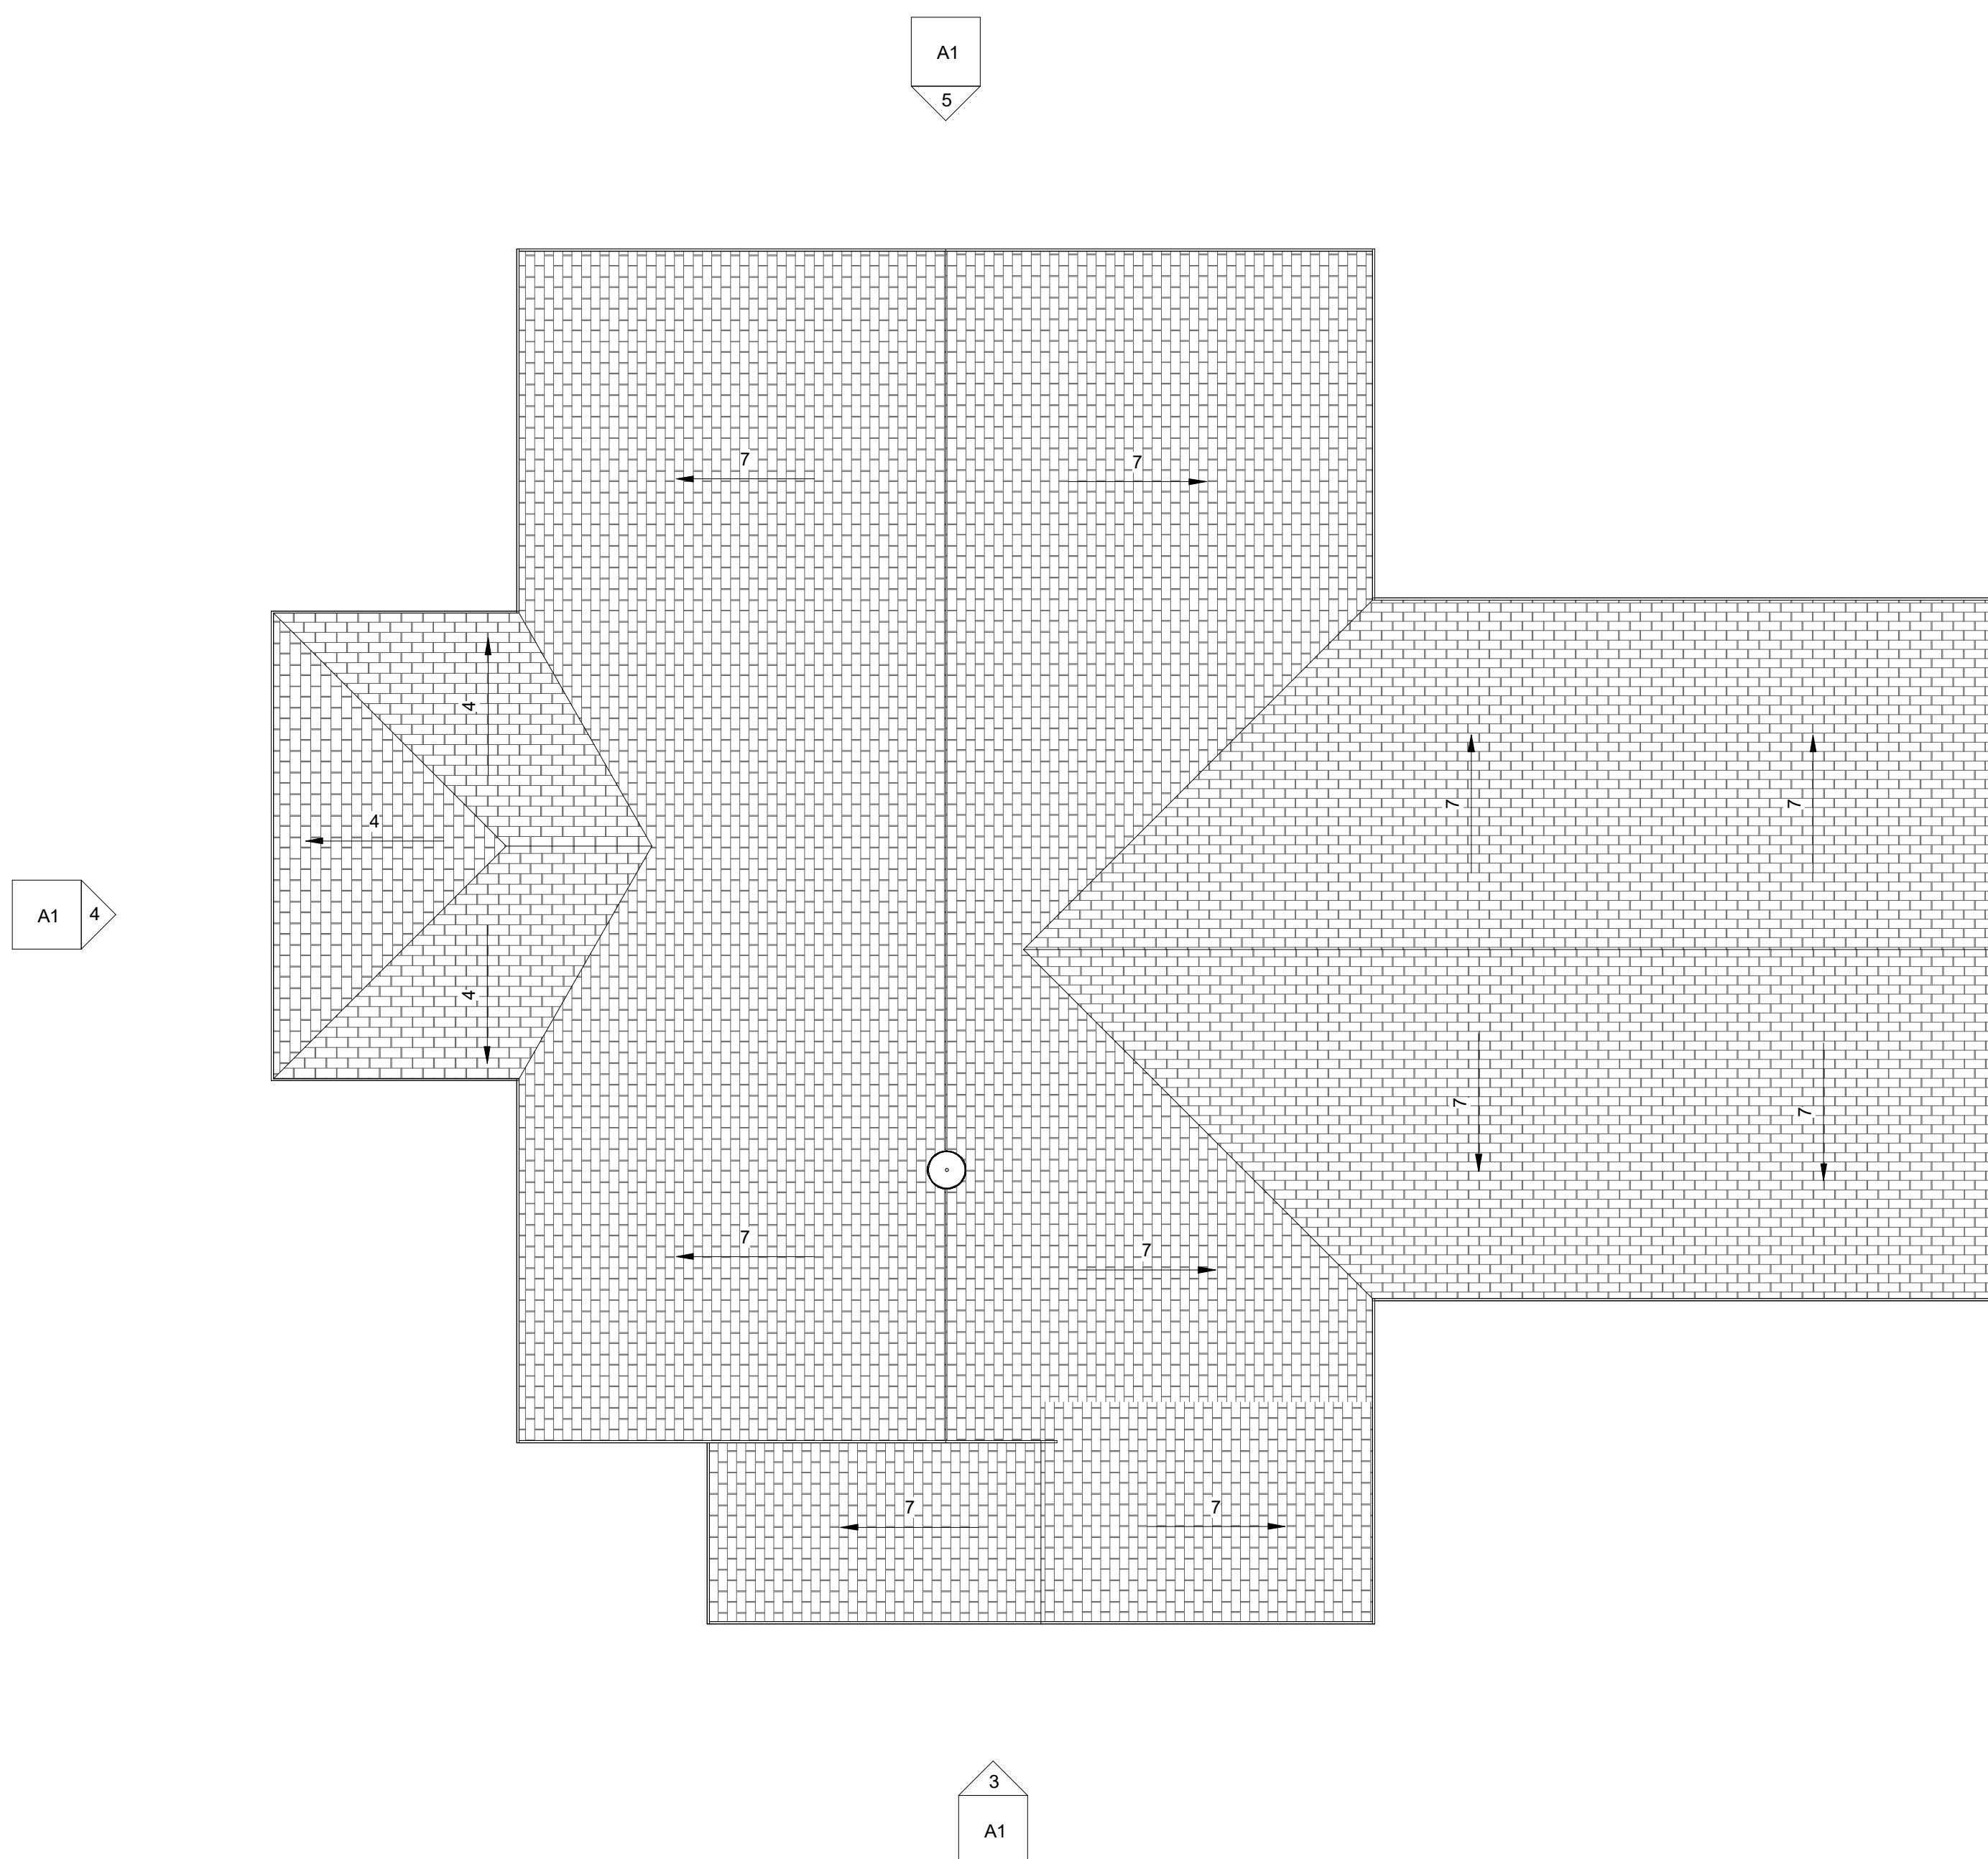

2 PROPOSED ROOF PLAN
 3/16" = 1'-0"

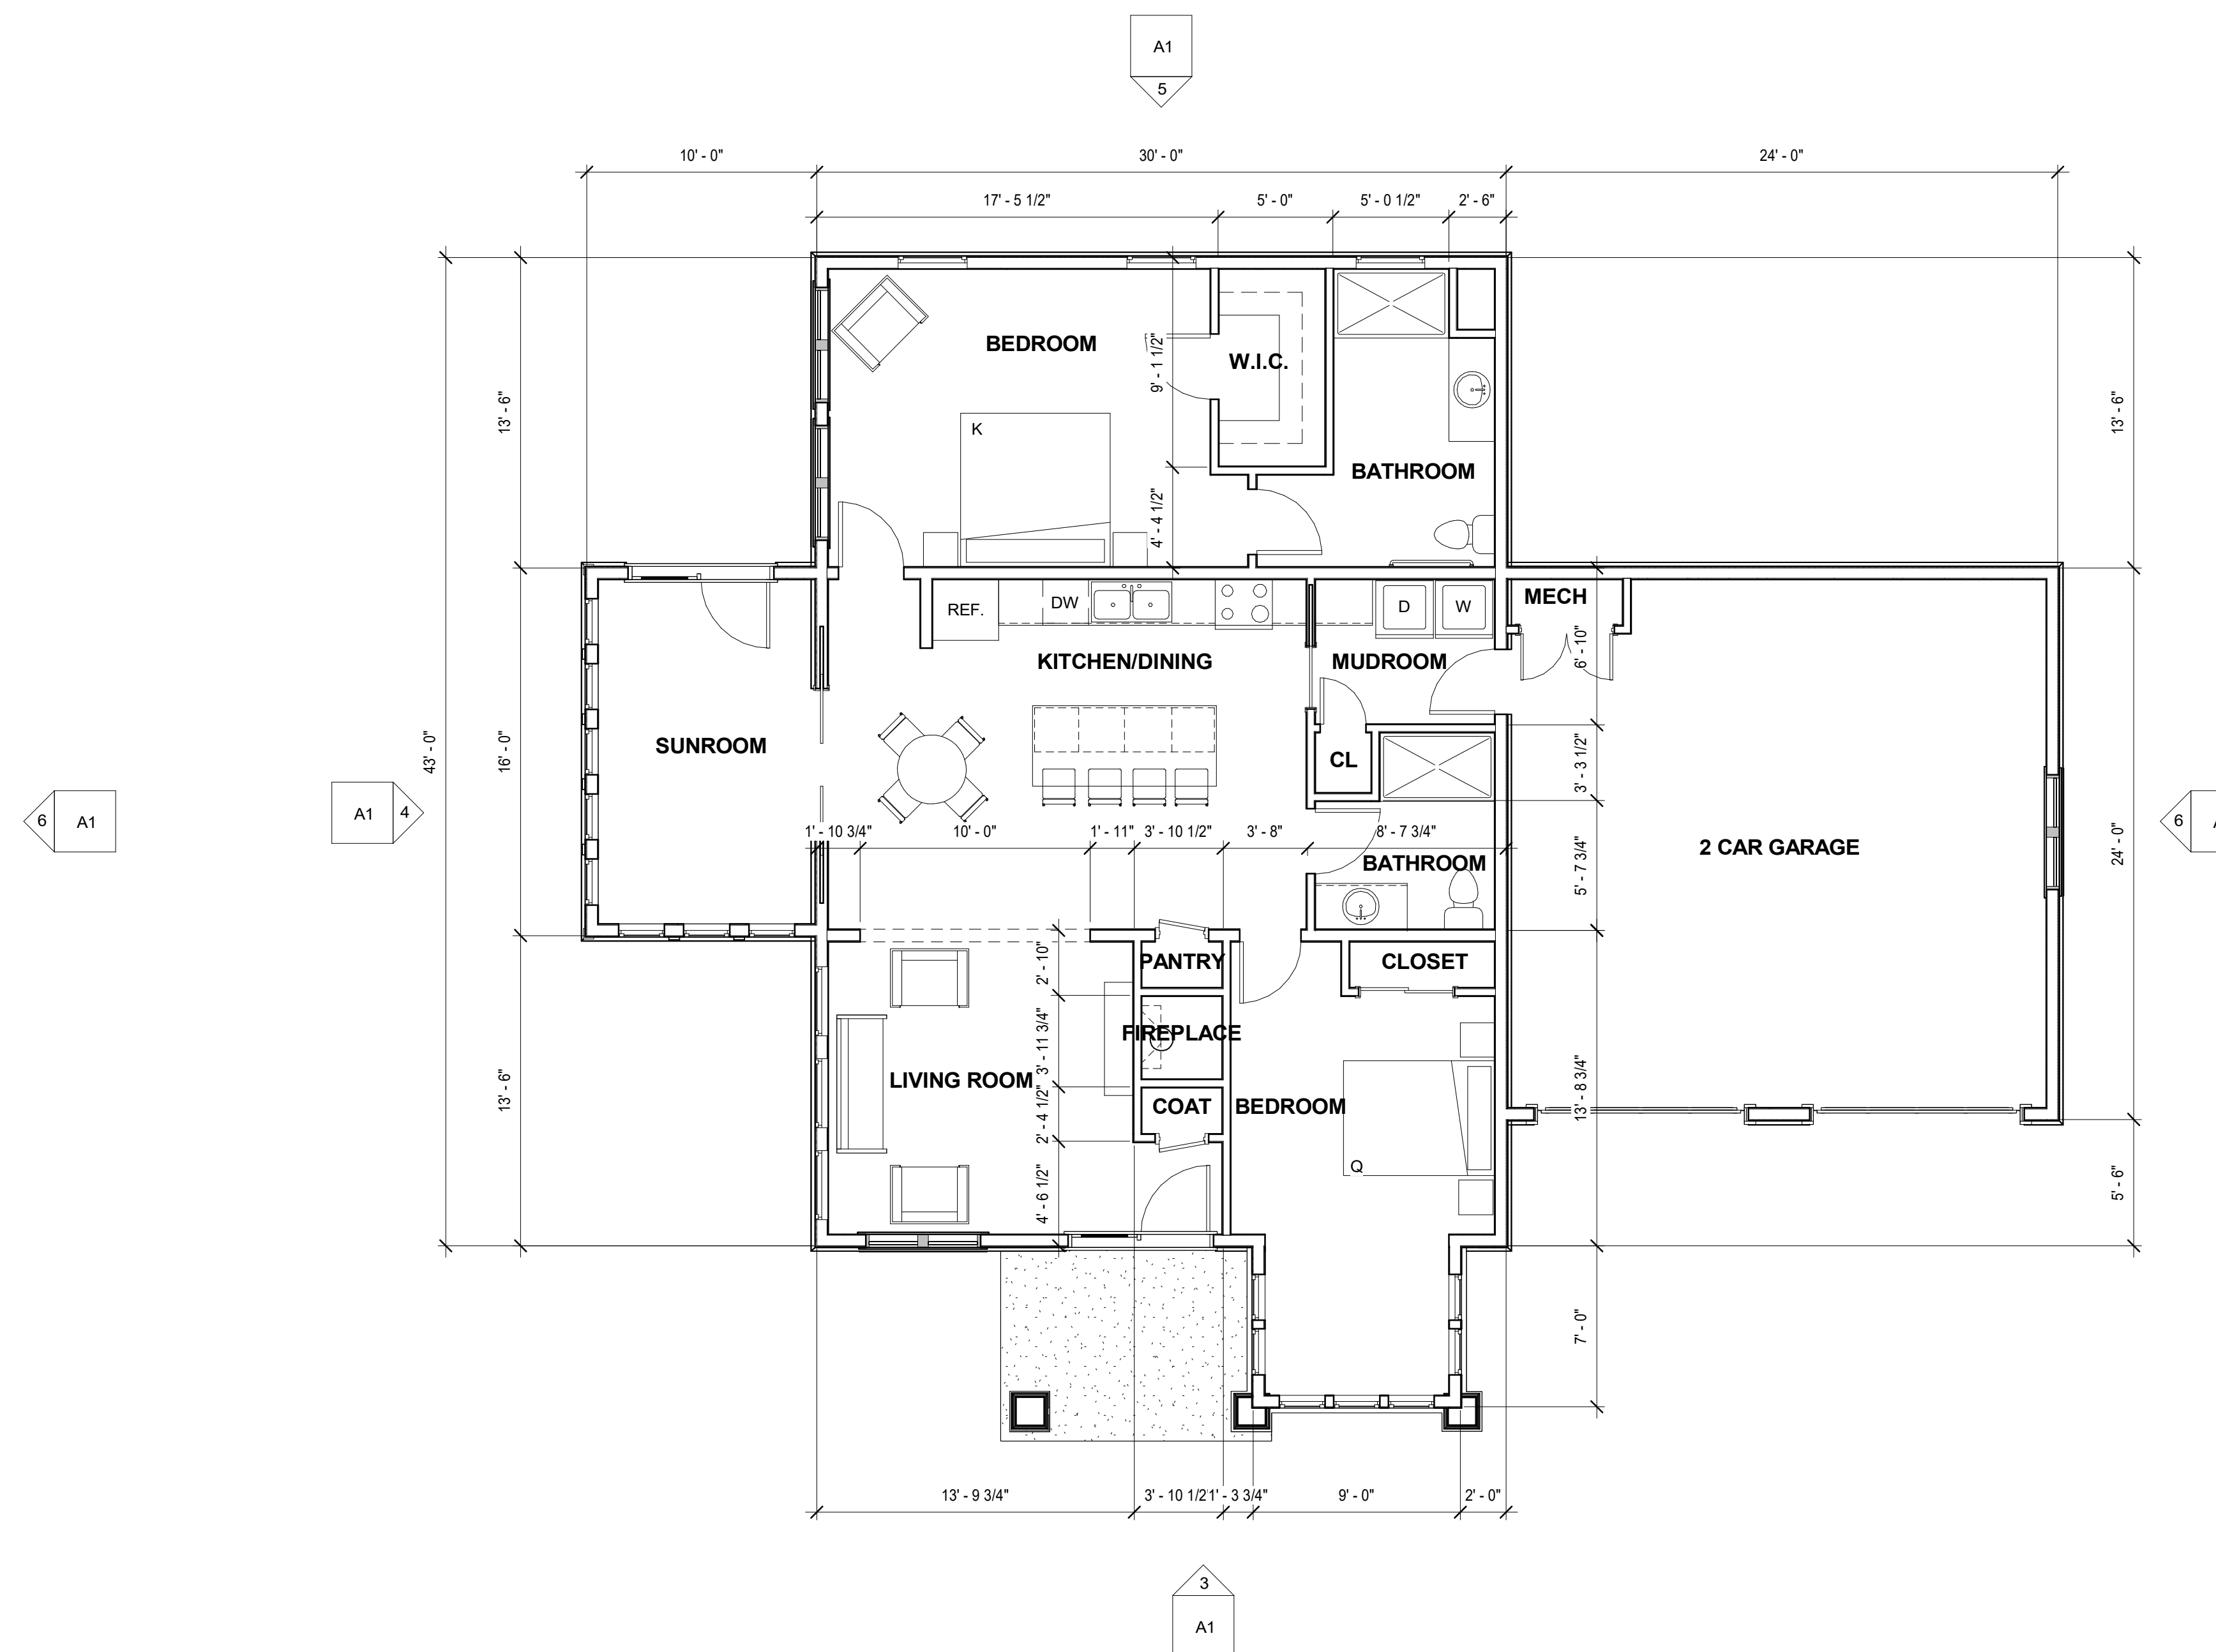

1 PROPOSED FLOOR PLAN
 3/16" = 1'-0"

Consultant
 Address
 Phone
 Fax
 e-mail

Consultant
 Address
 Phone
 Fax
 e-mail

Consultant
 Address
 Phone
 Fax
 e-mail

Consultant
 Address
 Phone
 Fax
 e-mail

Consultant
 Address
 Phone
 Fax
 e-mail

No.	Description	Date
1	DESIGN REVIEW 1	10.04.2024

RIDGELINE COTTAGE
LOT 6

Project number: Project Number:
 Date: 10.02.2024
 Drawn by: MJH
 Checked by: MN

A1

Scale: 3/16" = 1'-0"